



Motorized BIO-MOSA Sized 6m Length x 3m Projection x 2.4m Height

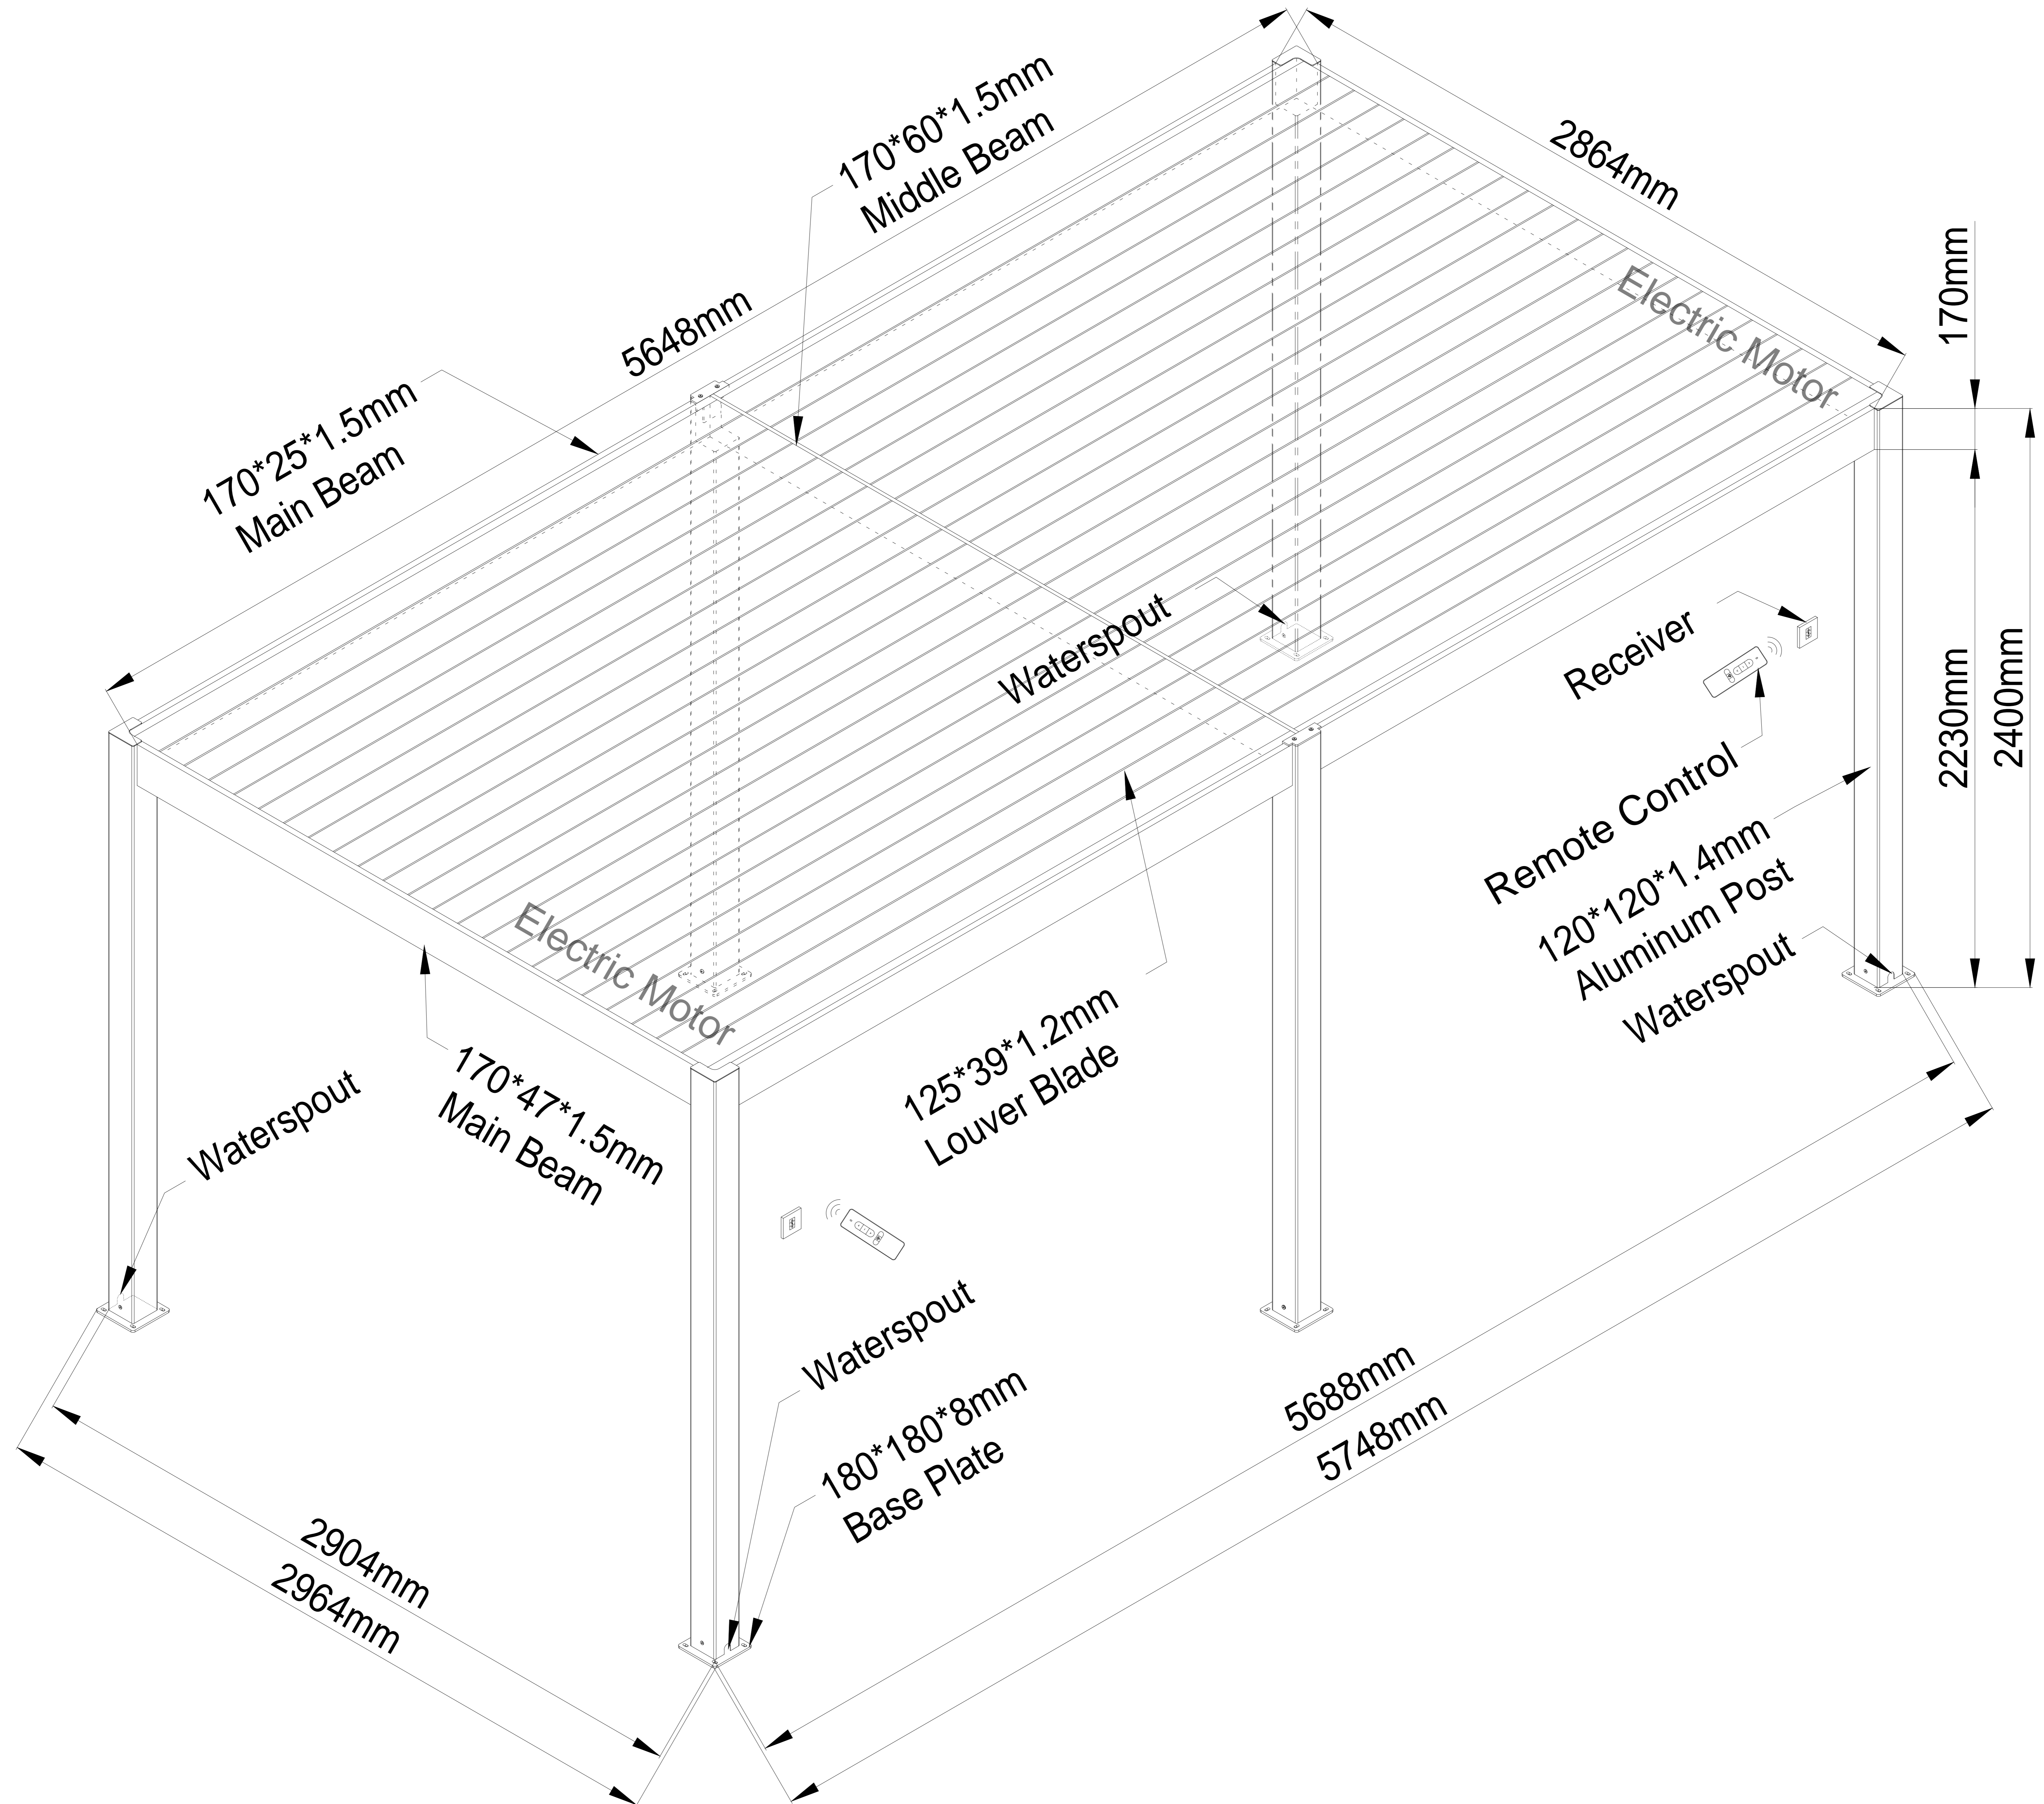

Motorized BIO-MOSA Sized 6m Length x 3m Projection x 2.4m Height

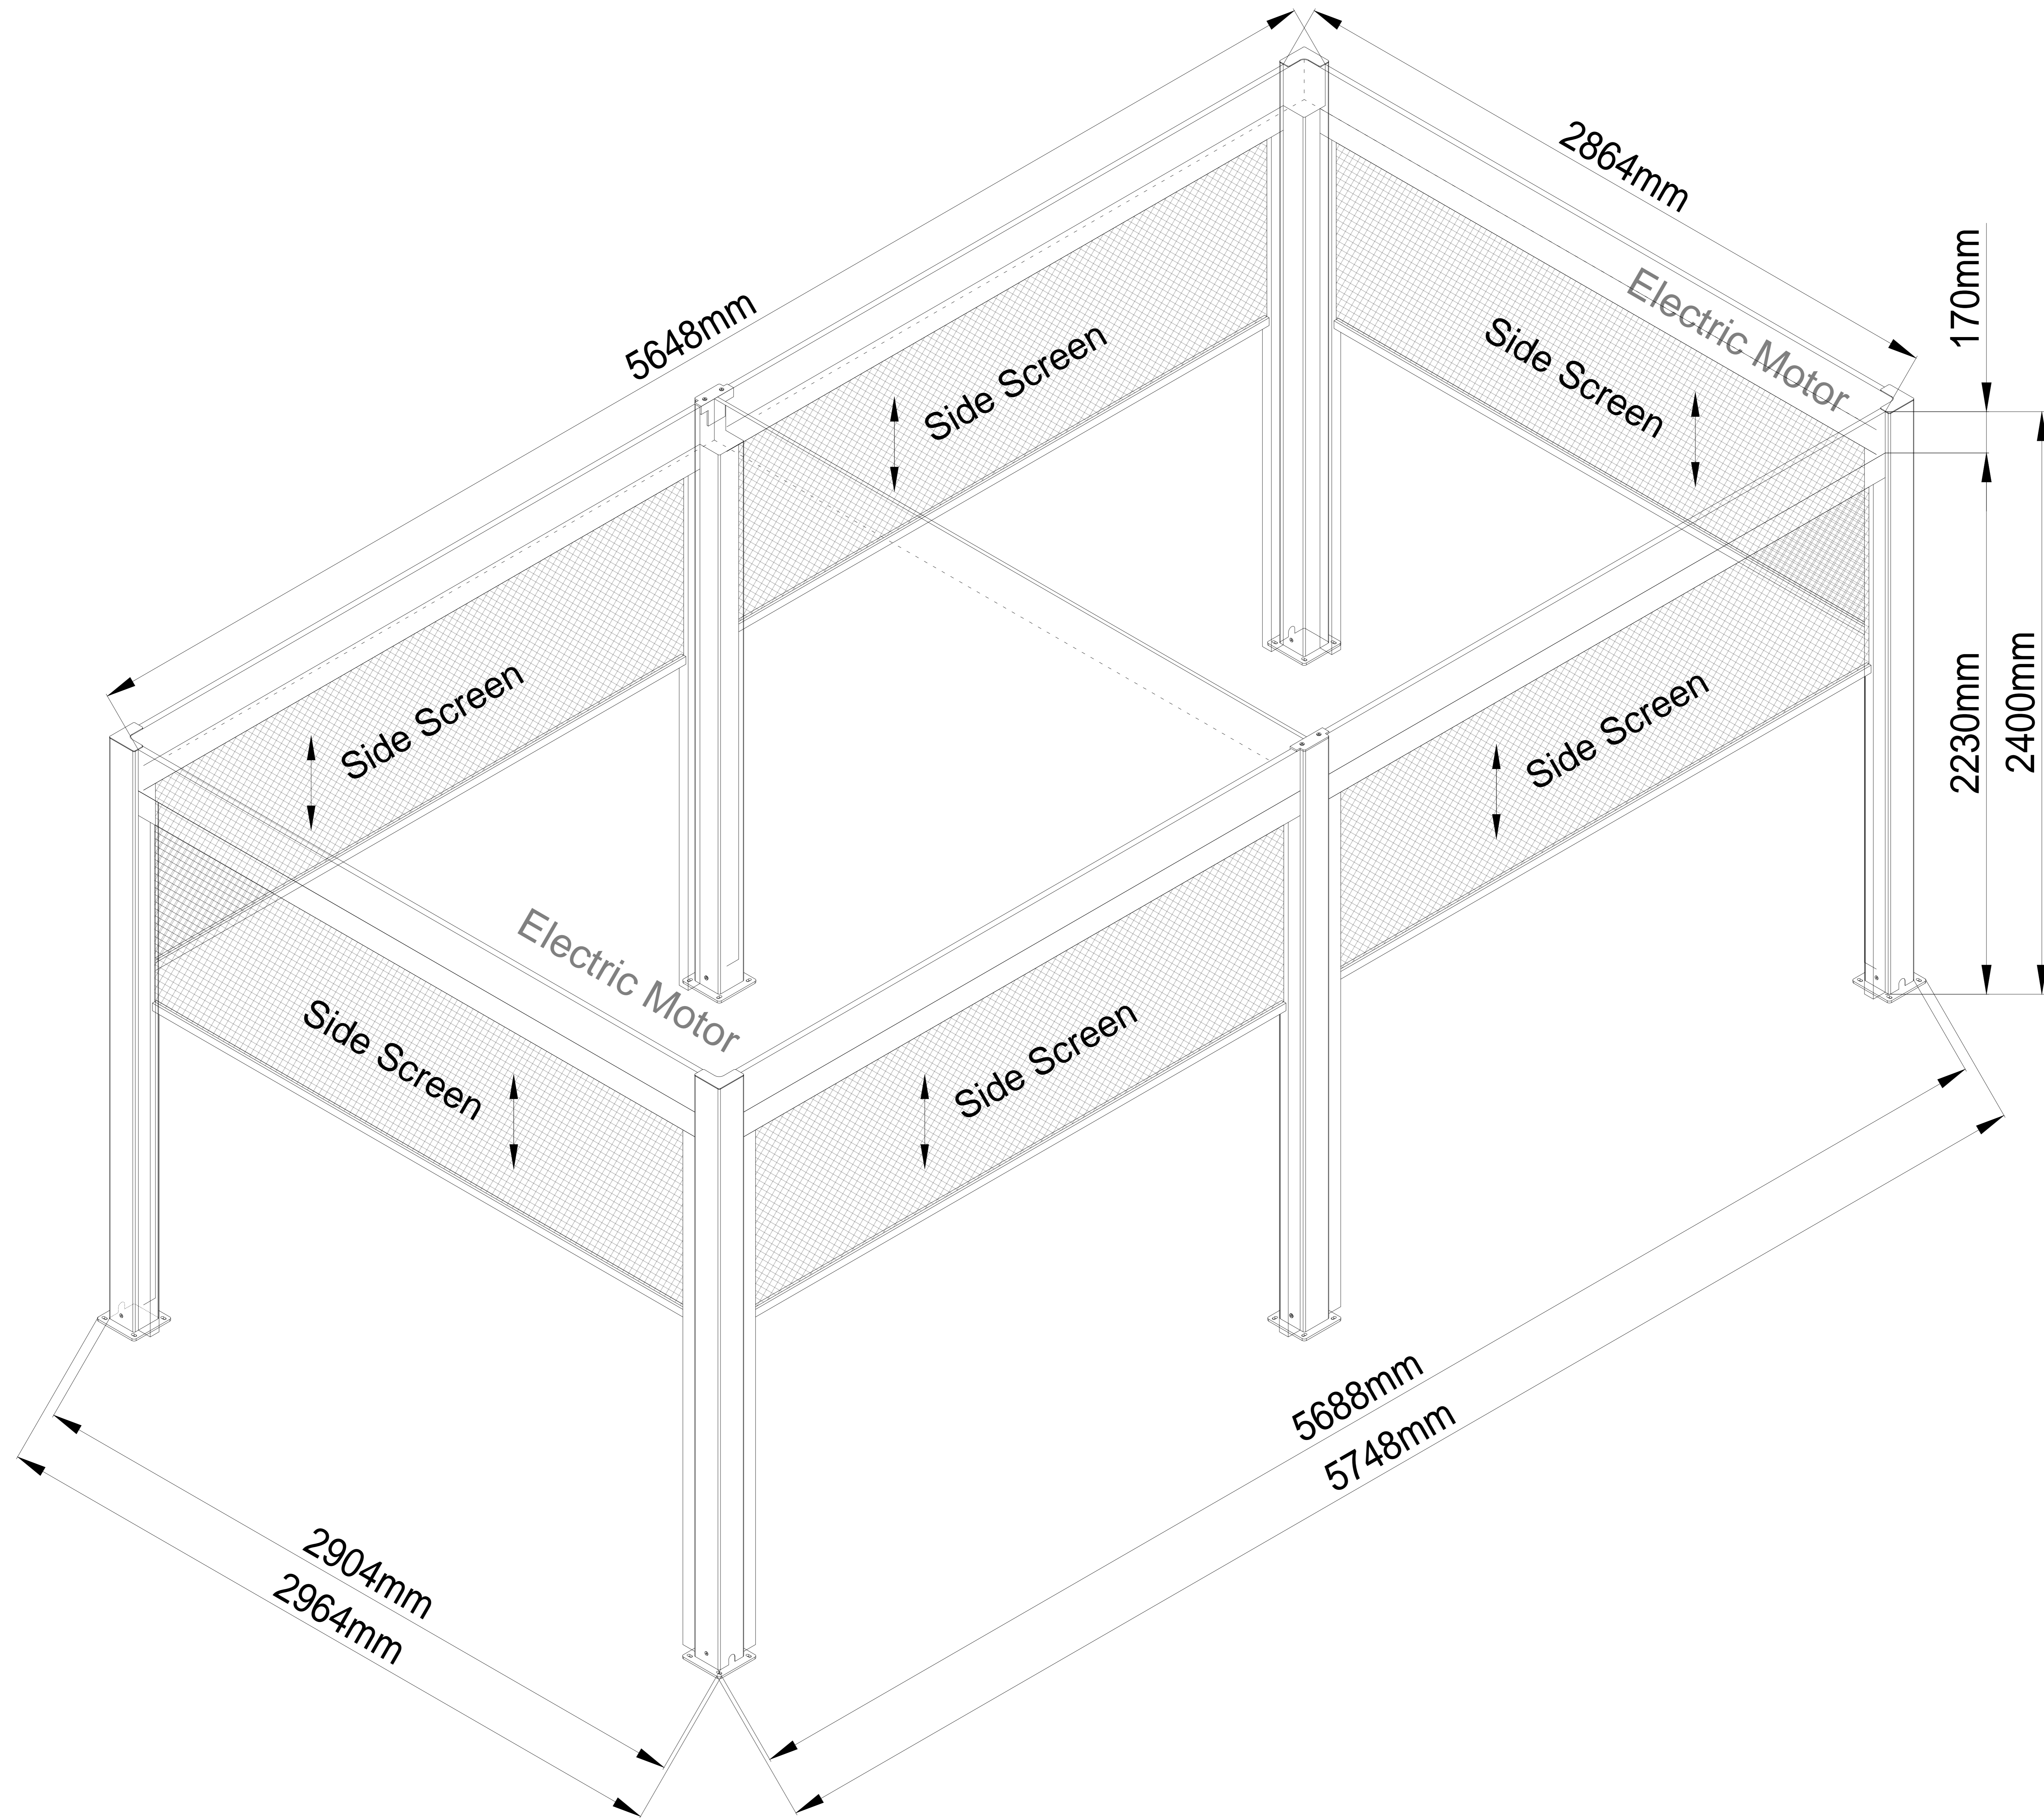

Motorized BIO-MOSA Sized 6m Length x 3m Projection x 2.4m Height

